




Edificio: Plesso

- Piano Primo -

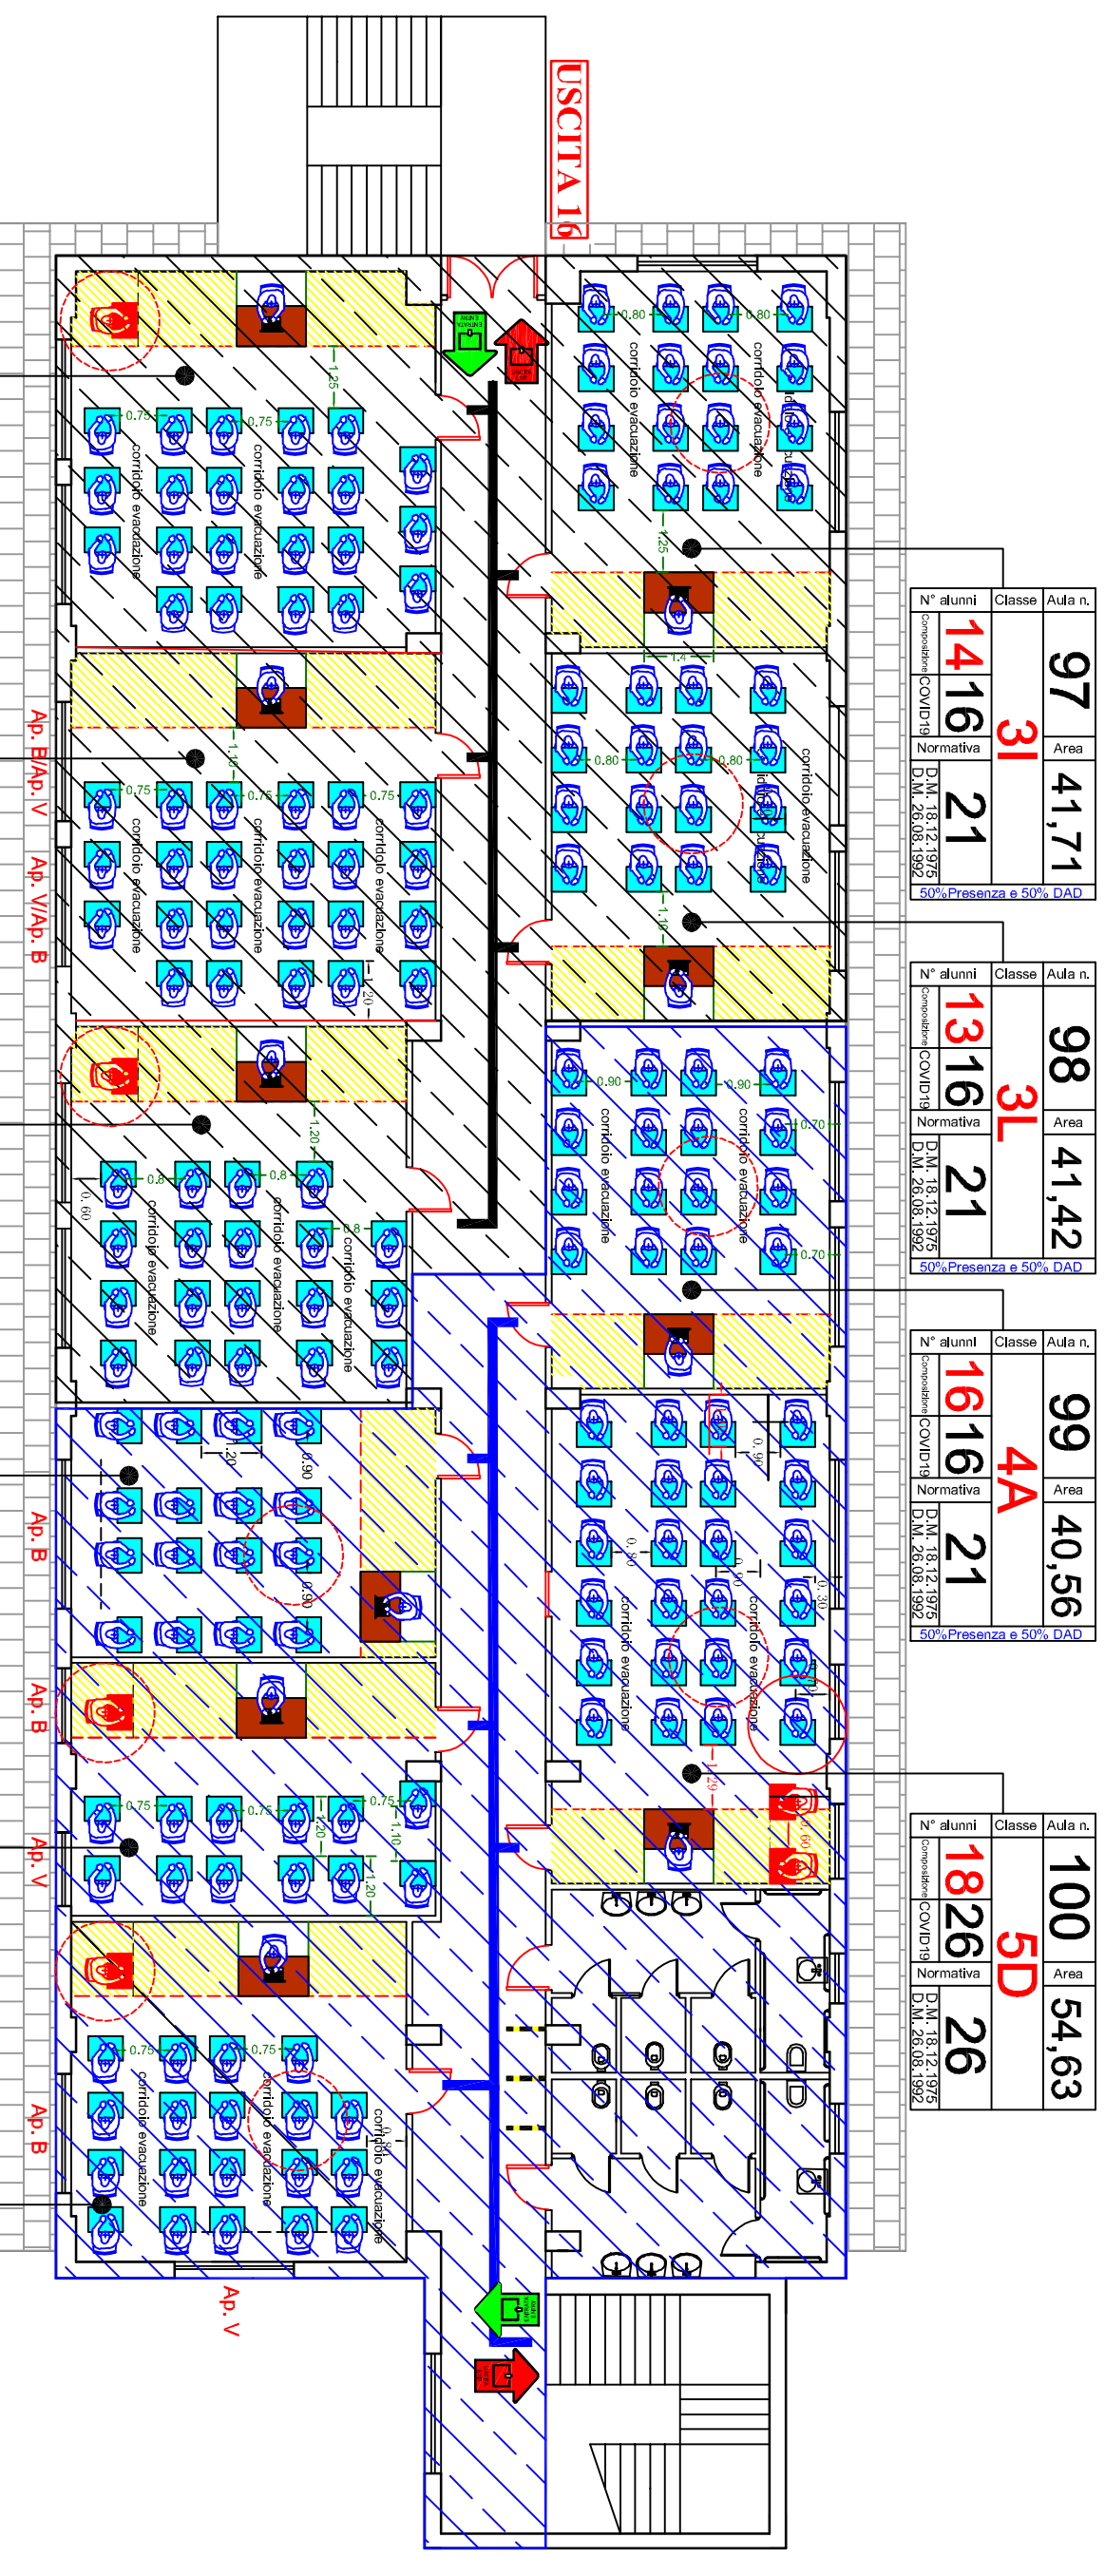

Aula n.	Area	Classe	N° alunni
97	41,71	3I	1416
		Normativa	21

Aula n.	Area	Classe	N° alunni
98	41,42	3L	1316
		Normativa	21

Aula n.	Area	Classe	N° alunni
99	40,56	4A	1616
		Normativa	21

Aula n.	Area	Classe	N° alunni
100	54,63	5D	1826
		Normativa	26

Aula n.	Area	Classe	N° alunni
96	54,75	3I	1723
		Normativa	26

Aula n.	Area	Classe	N° alunni
95	54,21	1D	1723
		Normativa	26

Aula n.	Area	Classe	N° alunni
94	50,94	4F	1720
		Normativa	26

Aula n.	Area	Classe	N° alunni
93	36,64	3M	1516
		Normativa	19

Aula n.	Area	Classe	N° alunni
92	36,94	3B	1414
		Normativa	19

Aula n.	Area	Classe	N° alunni
91	46,08	1M	1320
		Normativa	24

Ap. B = apertura a battente  
Ap. V = apertura a vassistas

Totale alunni per piano = 154

R.S.P.P.

Ing. Antonio Dionigi GUGLIOTTA

DIRIGENTE SCOLASTICO

Dott. Giovanni AIELLO